

Project Team:

Owner:
 Esperanza
 4261 N. 5th Street
 Philadelphia, PA 19140
 215-324-0746

Structural:
 Joseph Barbato & Associates, LLC
 6 Dickinson Drive
 Chadds Ford, PA 19317
 610-558-6050

Systems:
 BHG Consulting INC
 1812 South 22nd Street
 Philadelphia, PA 19145
 215-755-9318

Other:
 Name
 Address
 Address
 Phone Number

Contractor Acknowledgement:
 By using or agreeing to use any of the information set forth on the project drawings and specifications, each contractor, subcontractor and/or supplier acknowledges that:
 (a) it has thoroughly reviewed all of the project drawings, specifications and existing conditions to obtain the information necessary for performance of its work scope;
 (b) it has verified that the information used is accurate and complete;
 (c) it will report any inaccurate or incomplete information to the project architect immediately upon becoming aware of the error or omission; and
 (d) it will look solely to the party it has a contract with to recover economic losses or damages which are caused or alleged to have been caused by errors or omissions in the information used.

Note:
 All contractors and sub-contractors shall be responsible for reviewing all drawings and all sections of the specifications for coordination of their work. Any discrepancies in their respective trades shall be reported to the architect prior to finalizing their bids.


SEAL:

REVISIONS:

No.	Date	Issue

Drawing Title
WALL SECTIONS
 SCHEMATIC DESIGN SET
 Scale: AS NOTED Drawn by: DWB
 Date: 09/14/2013 Checked by: AK

Sheet # :
A4.03
 Project # : 2013-15

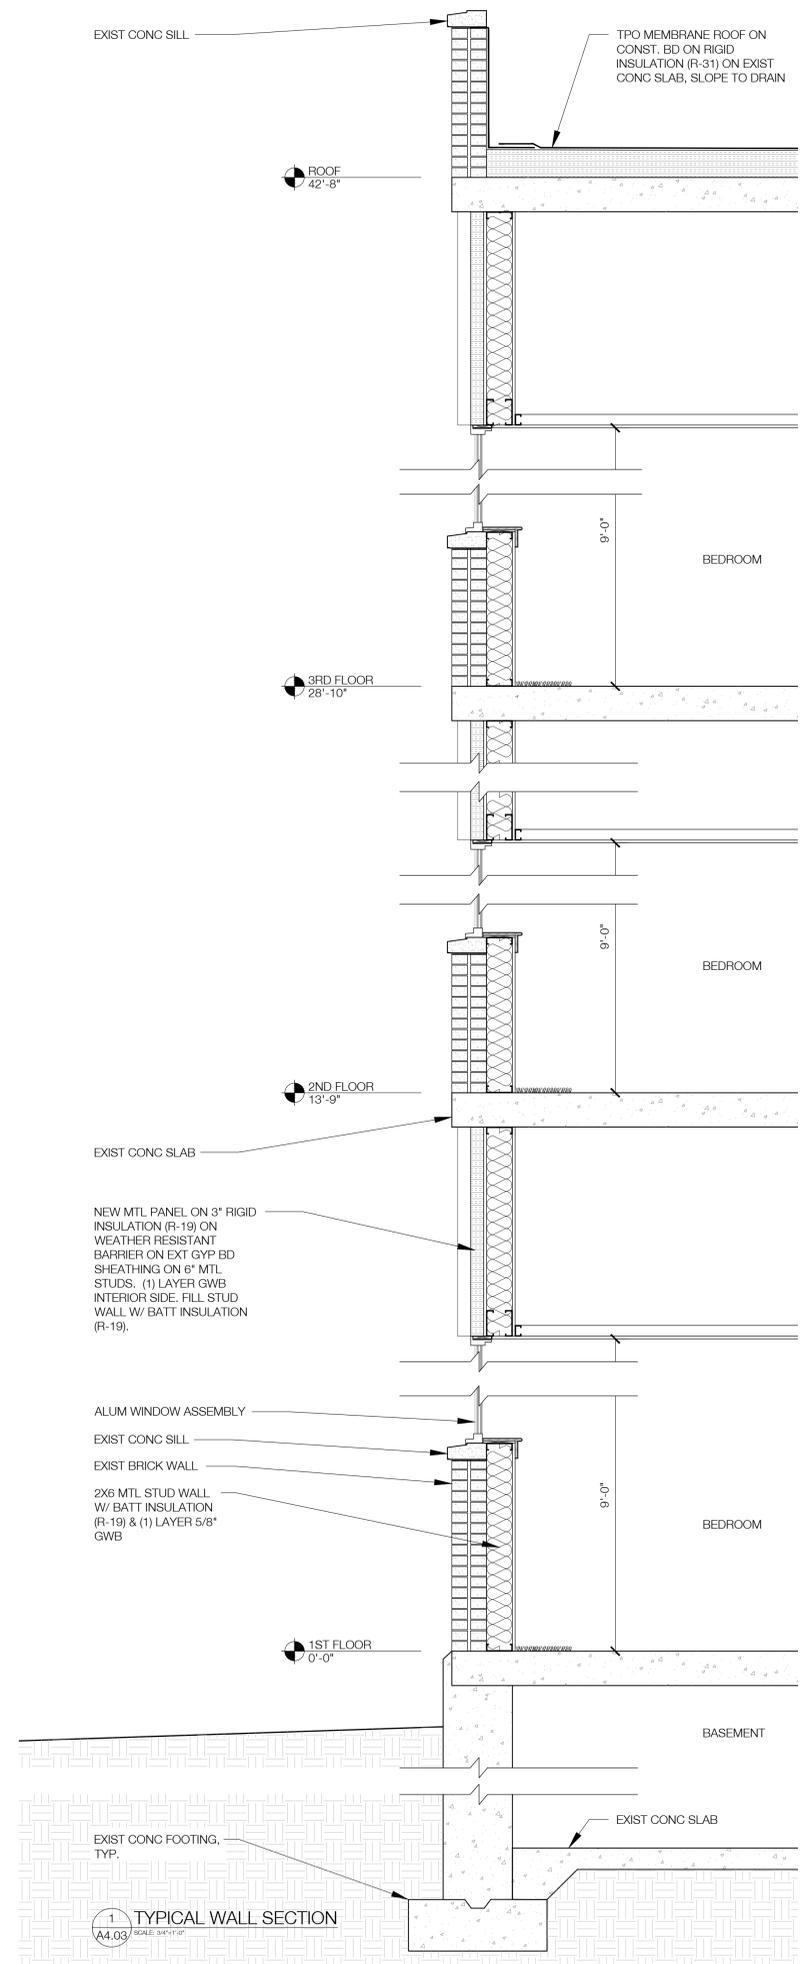

NOT FOR CONSTRUCTION