

Project Team:
Owner:
 Esperanza
 4261 N. 5th Street
 Philadelphia, PA 19140
 215-324-0746
Structural:
 Joseph Barbato & Associates, LLC
 300 South 11th Street
 Philadelphia, PA 19107
 610-556-0950
Systems:
 BHO Consulting INC
 1812 South 22nd Street
 Philadelphia, PA 19145
 215-755-9318
Other:
 Name:
 Address:
 Address:
 Phone Number:

Contractor Acknowledgment:
 By using or referring to any of the information set forth on the project drawings and specifications, each contractor, subcontractor and/or supplier acknowledges that:
 (a) it has thoroughly reviewed all of the project performance of its work scope;
 (b) it will report any inaccuracies or omissions upon becoming a part of the work or omission, and
 (c) it will not hold the party it has a contract with liable for any errors or omissions in the drawings which are caused or alleged to have been caused by errors or omissions in the information upon which it is based.


NOTE:
 All contractors and sub-contractors shall be responsible for reviewing all drawings and specifications of the project and for ensuring that their work complies with all applicable codes and regulations. Any discrepancies in their respective trades shall be reported to the architect prior to installing their work.
SCALE:
 As Shown

REVISIONS:


No.	Date	Issue

Drawn by:
Checked by:
Scale: AS NOTED
Date: 08/14/2018
Drawn by: DWB
Checked by: AK


ELEVATIONS
SCHEMATIC DESIGN SET

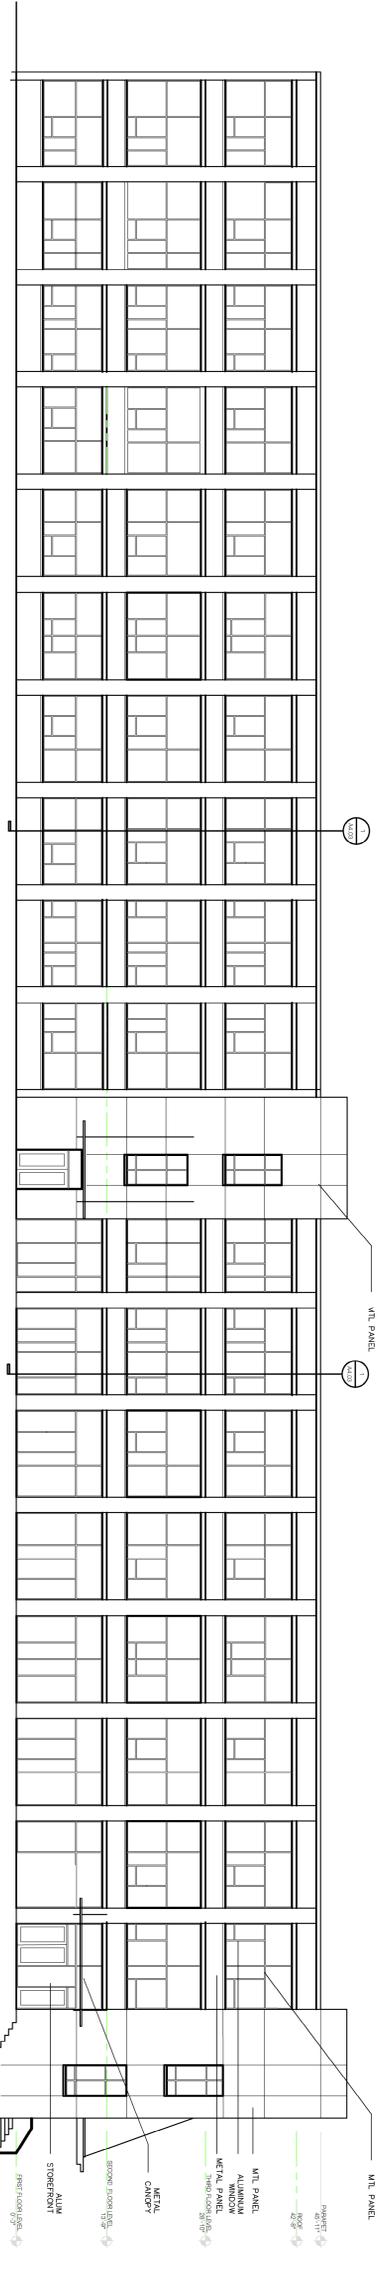


1 REAR ELEVATION
 SCALE: 3/8"=1'-0"
 A4.00

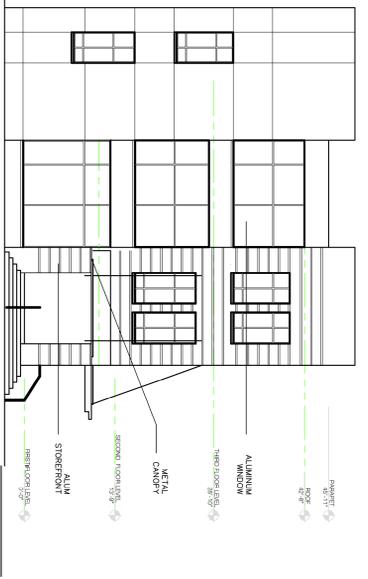

2 LUZERNE STREET ELEVATION
 SCALE: 3/8"=1'-0"
 A4.00

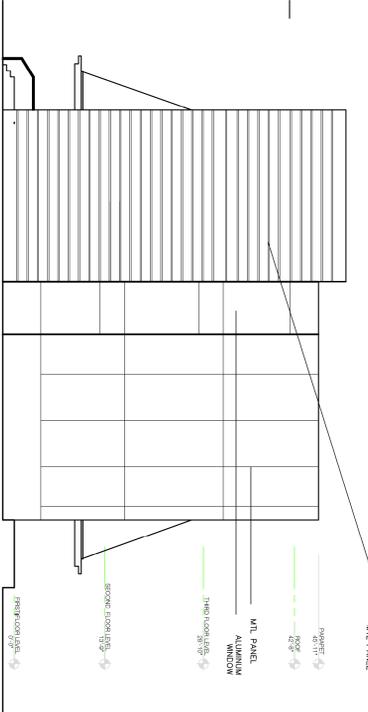

3 SOUTH ELEVATION
 SCALE: 3/8"=1'-0"
 A4.00

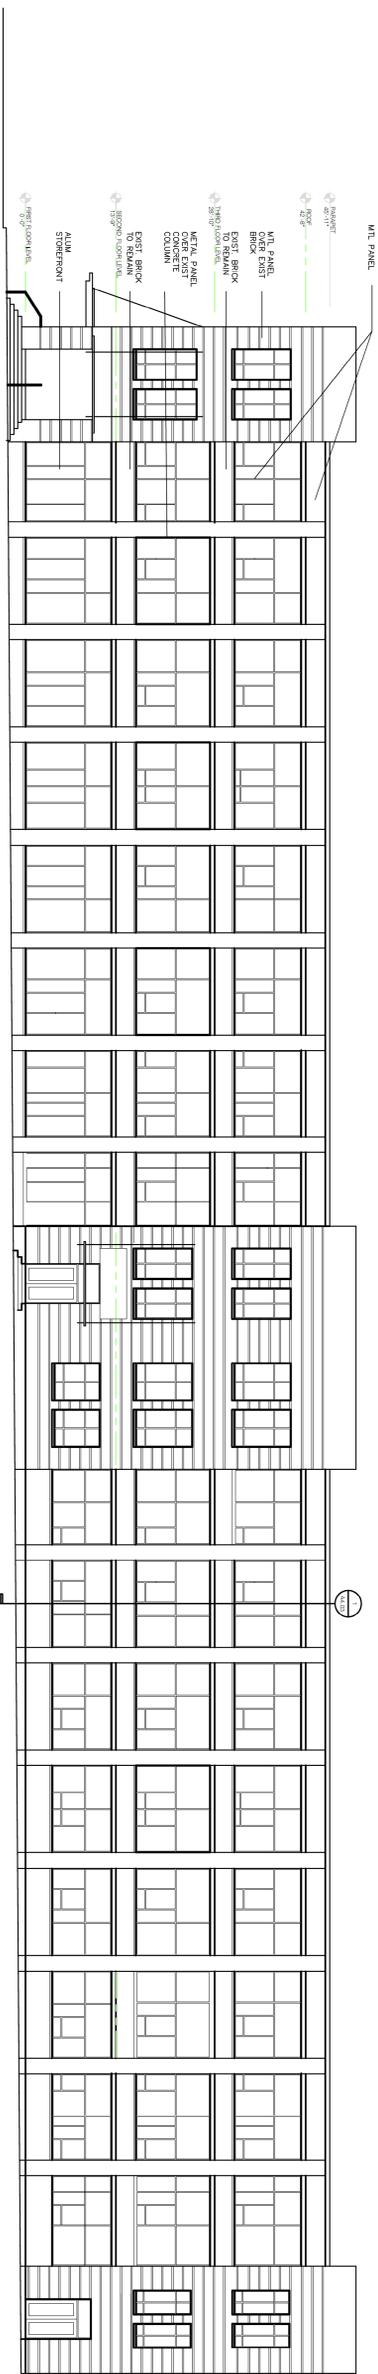

4 5TH ST. ELEVATION
 SCALE: 3/8"=1'-0"
 A4.00